

PORTFOLIO  
2022



# REBECCA ERFTENBECK



ABOUT ME

MY WORK

CONTACT

# GET TO KNOW ME

I'M REBECCA,

*an eager, meticulously detailed designer who is ready to break into the interior design space at the professional level. I currently work as a paralegal as I am a former law school wannabe.*

*To satisfy my intense passion for interior design, I invested one year and completed The Interior Design Institute online course in order to expand my technical knowledge of interior design. In addition, I launched my blog *Interiors by Beck* to share my personal style and design tips with the world. I have utilized LinkedIn Learning to become proficient in SketchUp Pro as well.*

*I look forward to collaborating and continuing to expand my knowledge!*



# BACKGROUND

## SKILLS

SketchUp Pro

Lightroom

WordPress

Canva Pro

Adobe InDesign

Microsoft Word

## EDUCATION

Indiana University Bloomington 2019

BA in Criminal Justice

BA in Sociology

- GPA 3.91/4.00
  - *highest distinction*
- Founders Scholar
- Phi Beta Kappa Member

CIEE Global Institute Berlin 2019

The Interior Design Institute 2022

## CERTIFICATIONS

SketchUp 2021 Essential Training via  
LinkedIn Learning

## PARALEGAL

HENSLEY LEGAL GROUP | MARCH 2020-PRESENT

- Manages 250 clients, in excess of 25 percent above typical caseload, while maintaining excellent client rapport and effectively managing deadlines
- Guides clients through Social Security Disability application process by providing ample support and setting appropriate expectations when necessary
- Aids attorney staff by submitting timely appeals, communicating with Social Security Administration representatives, and submitting vital evidence to Administrative Law Judges

## INTERIORS BY BECK

PERSONAL BLOG | 2021-PRESENT

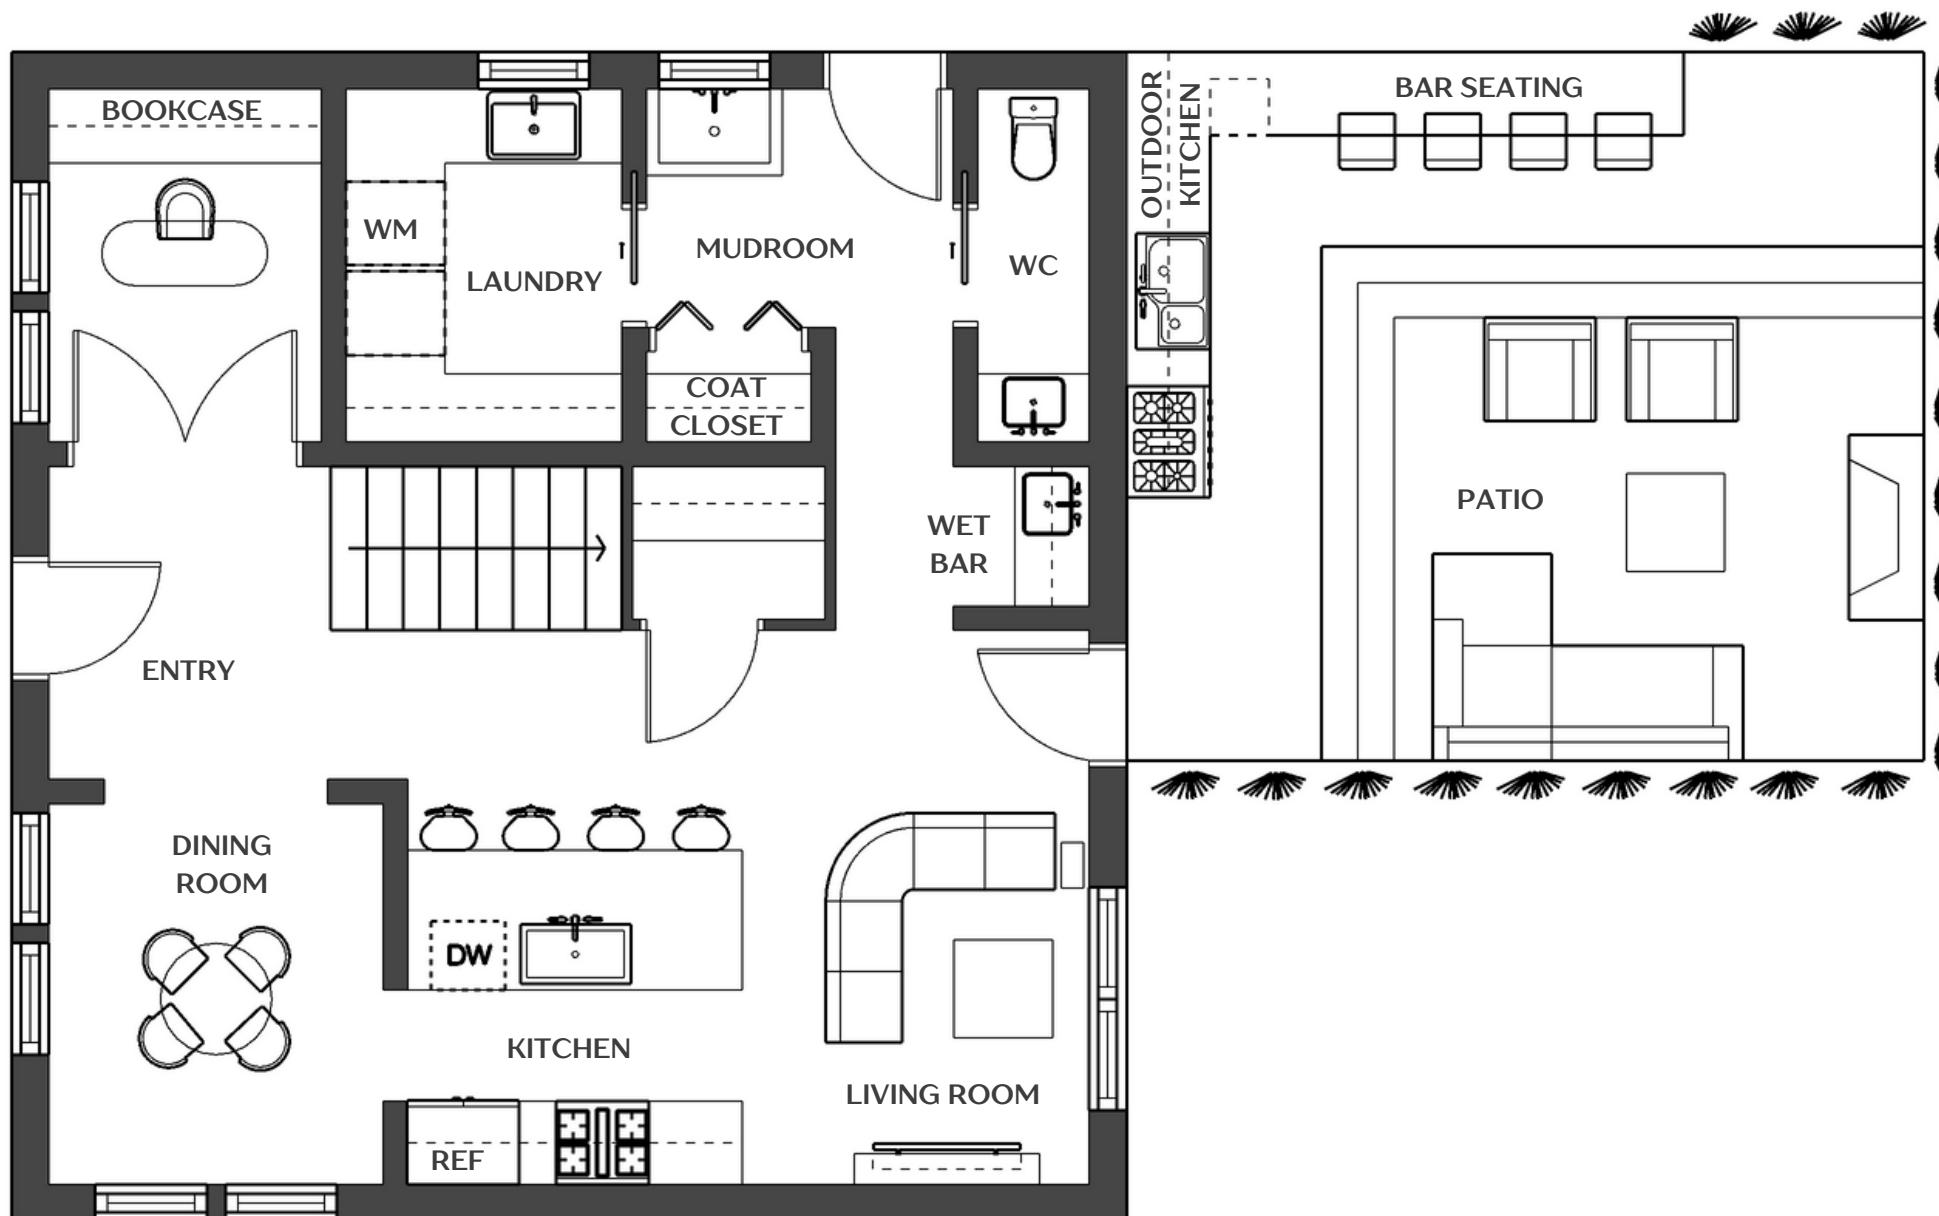
- Owns and operates [interiorsbybeck.com](http://interiorsbybeck.com) to share design tips, product recommendations, mood boards, and client projects
- Conceptualizes content ideas, captures and edits professional photos, writes and edits blog posts, and promotes via social media channels

## ETSY SHOP OWNER

BECKSKETCH | 2017-2021

- Created and distributed modern calligraphy, watercolor artwork, and greeting cards
- Marketed products through use of social media, peer-to-peer marketing, and advertisements
- Effectively managed deadlines and brand strategy





## KEY

- single door
- double door
- bifold door
- pocket door
- window

## NOTES

Consultation with a structural engineer will need to be undertaken prior to commencement of any work.

Living room fireplace focal wall to be made of marble slab. Television to be hung above mantel.

Mudroom to have a custom dog washing station.

Outdoor patio to have additional kitchen, bar seating, and fireplace.

## PROJECT NAME

IDI Module 4 Floorplan

## DRAWING

Ground Floor

## CLIENT NAME

The Interior Design Institute

## CLIENT ADDRESS

Online

## DATE

April 17, 2022

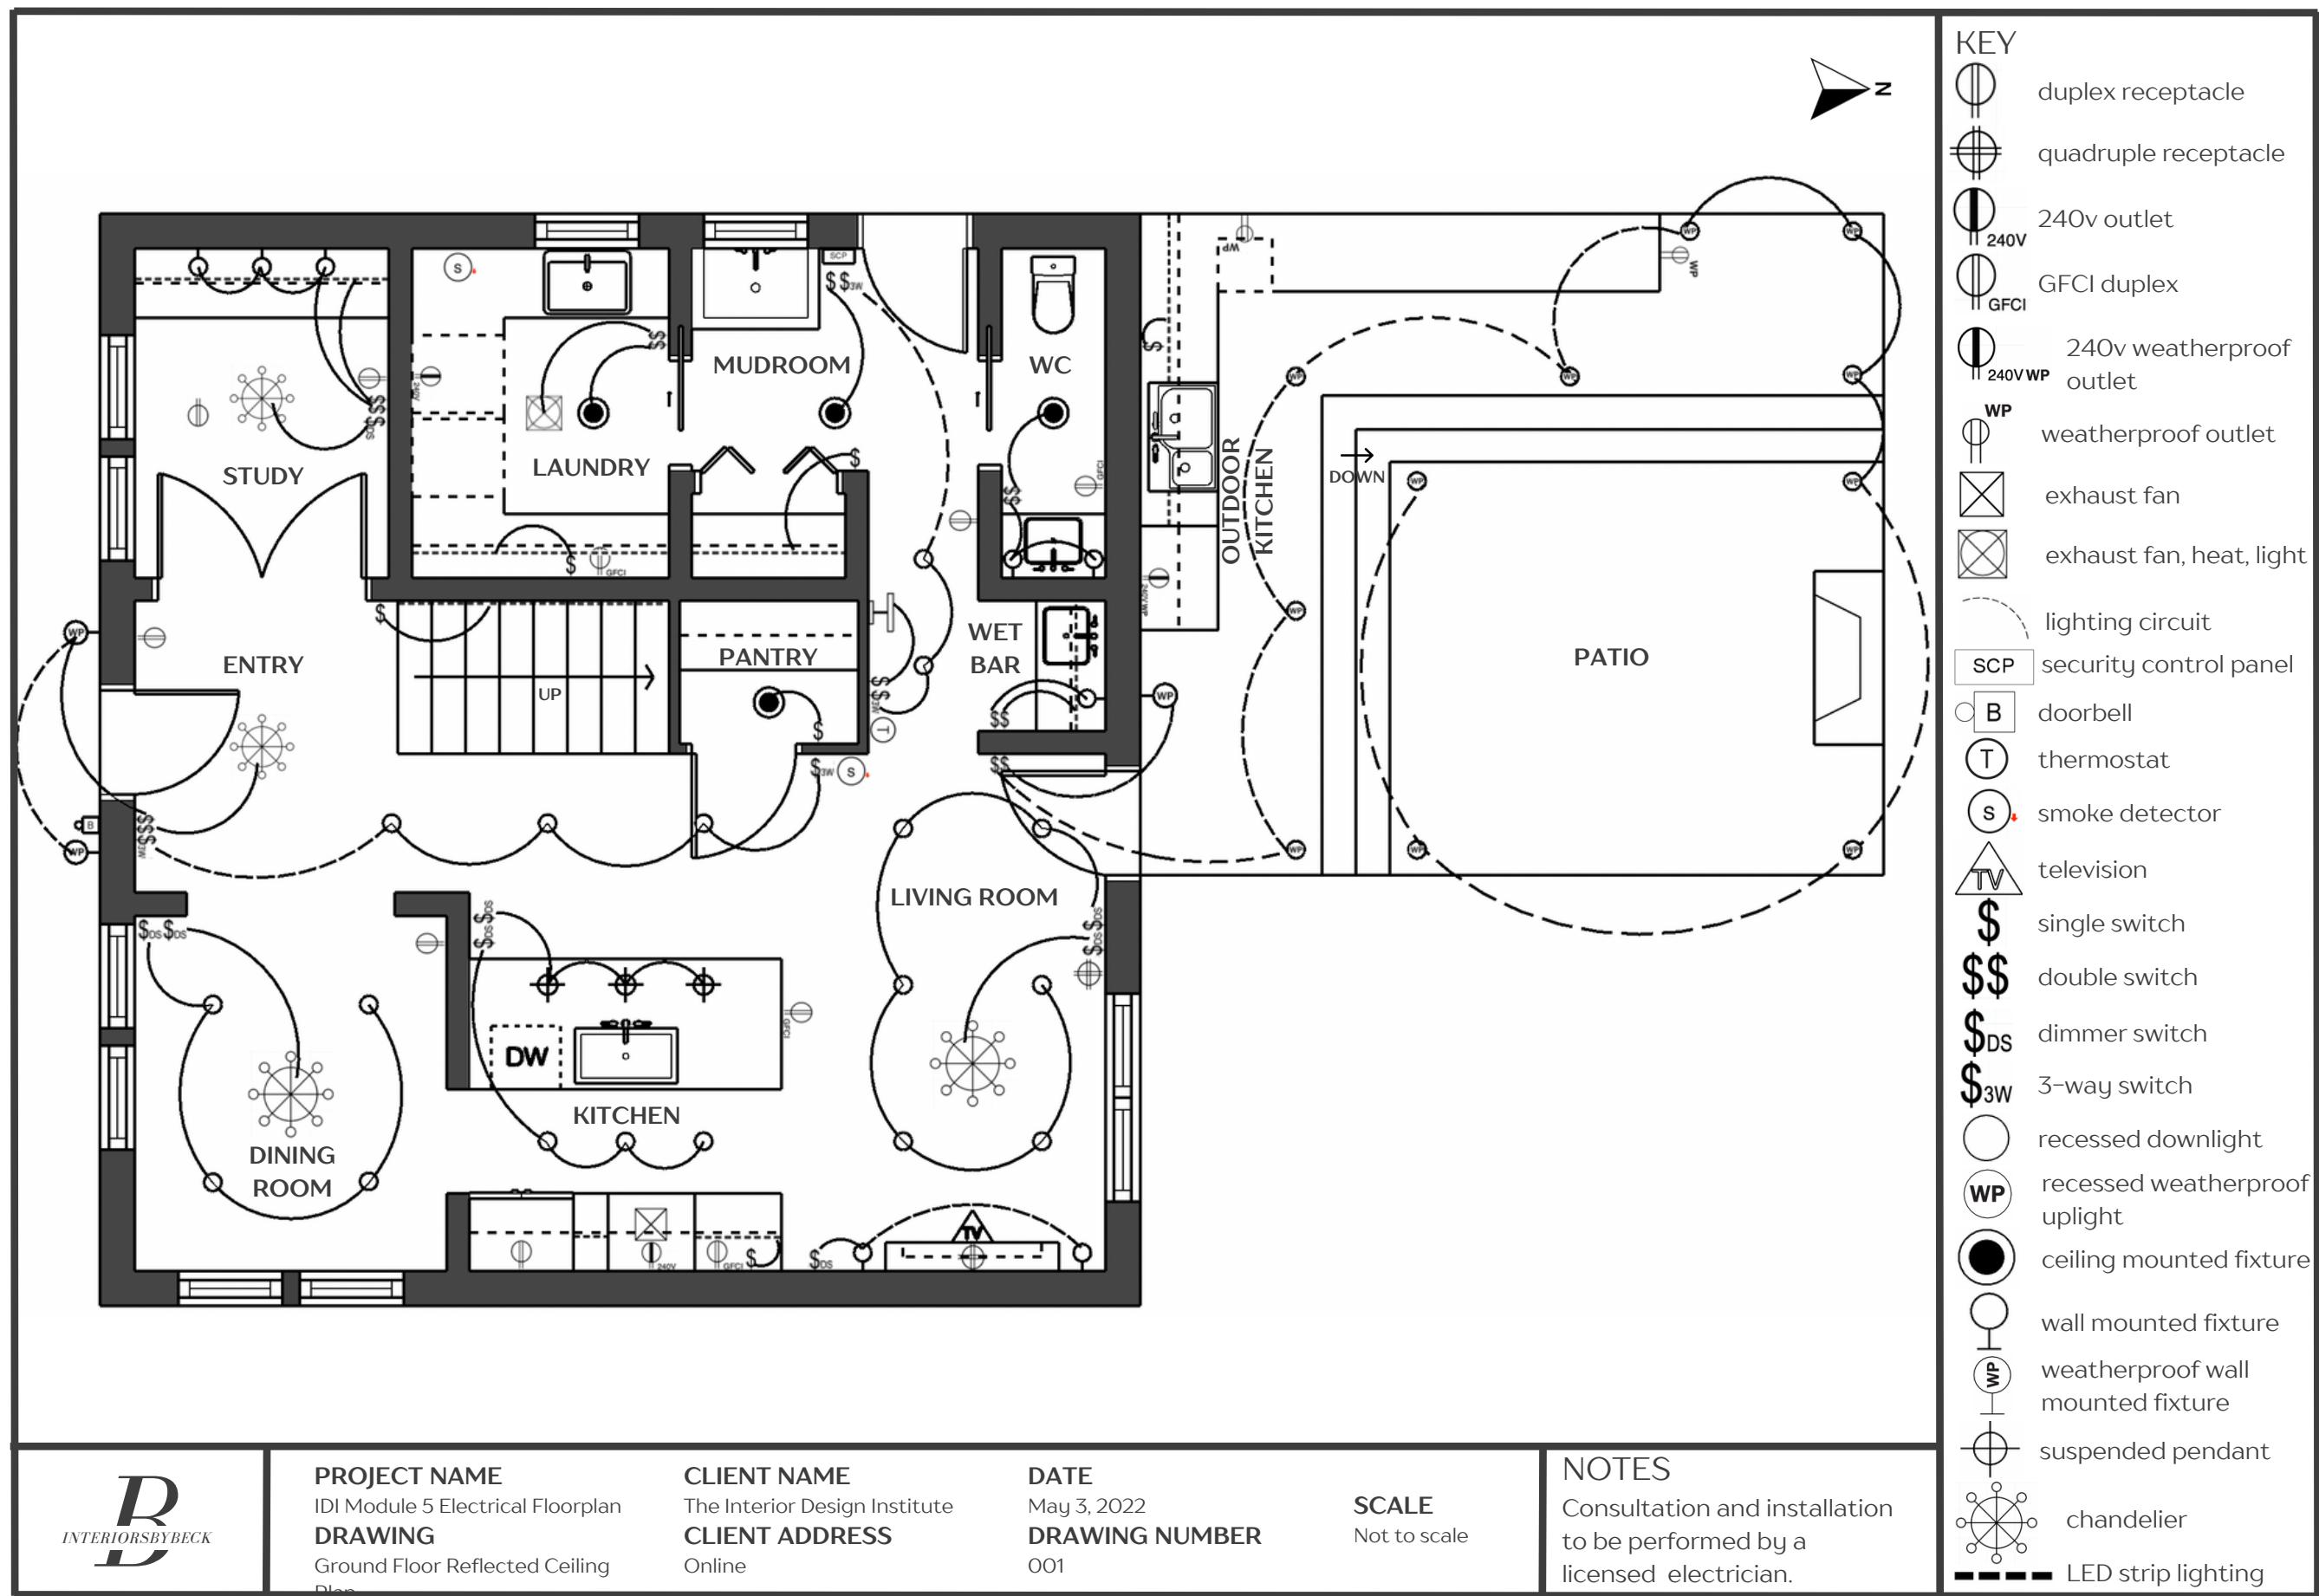
## DRAWING NUMBER

001

## SCALE

1/4" = 1'0 (1:50)





## ACHROMATIC COLOR SCHEME



I designed this achromatic color scheme to have effortless neutrals with high levels of contrast and mixed patterns to maintain interest. The main areas of the home, including the entry, hallways, stairwell, kitchen, pantry, living room, mudroom, and laundry rooms, will be painted a crisp white color with cooler undertones. Not only will this continuation throughout the home add cohesion, but the bright white will give the spaces a light and airy feel. The light walls coupled with white oak herringbone wood floors throughout the southern and eastern sides of the home will also make the spaces appear larger. To add dimension, I opted to paint all of the internal doors, door frames, and window frames a deep semi-gloss black. The varied paint sheens and the high contrast of the white against black will add a bold edge to the home. This white and black duality is continued on the western side of the home with the black and white checkered marble flooring. The marble material creates a luxurious feel and the classic pattern gives a timeless touch. Lastly, but perhaps most importantly, I wanted to go bold with the color choices for the powder bath and wet bar. I selected a black python wallpaper for the powder bath and a deep warm gray paint with a hint of violet undertones for the wet bar. These deep moody colors create a sense of drama that carries the design of the ground floor.

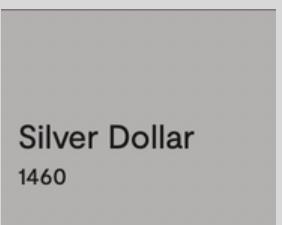
## FLOORING



MUDROOM, LAUNDRY, WC, WET BAR



ENTRY, STUDY, DINING, KITCHEN, PANTRY, LIVING

Silver Dollar  
1460Gray Mountain  
1462


## WALLPAPER








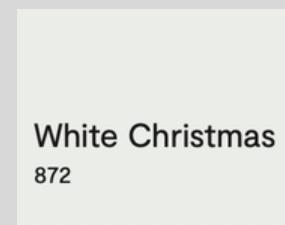
POWDER BATH




DINING

White Christmas  
872

## ACHROMATIC COLOR SCHEME | PAINT SCHEDULE

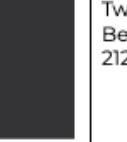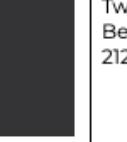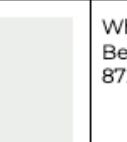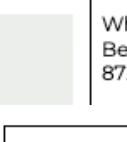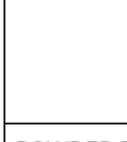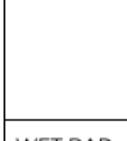AREA	COLOR	PAINT NAME & CODE	PAINT FINISH
FRONT DOOR		Twilight Zone Benjamin Moore 2127-10	Regal Select Waterborne Interior Paint Semi-gloss
INTERNAL DOORS		Twilight Zone Benjamin Moore 2127-10	Regal Select Waterborne Interior Paint Semi-gloss
WINDOW & DOOR FRAMES		Twilight Zone Benjamin Moore 2127-10	Regal Select Waterborne Interior Paint Semi-gloss
CASINGS		White Christmas Benjamin Moore 872	Regal Select Waterborne Interior Paint Semi-gloss
BASEBOARDS & CROWN MOLDING		White Christmas Benjamin Moore 872	Regal Select Waterborne Interior Paint Semi-gloss
CEILING		DINING ROOM 	Kachel Grey Geometric Wallpaper Brewster Home Fashions Unpasted, non woven
ENTRY, HALLWAYS, STAIRS, KITCHEN, PANTRY, LIVING, MUDROOM, LAUNDRY		POWDER BATH 	Black Vinyl Wallpaper Graham & Brown Unpasted, moisture resistant
		WET BAR 	Gray Mountain Benjamin Moore 1462 Regal Select Waterborne Interior Paint Eggshell
		STUDY 	Silver Dollar Benjamin Moore 1460 Regal Select Waterborne Interior Paint Eggshell
		STUDY WEST WALL (BUILT IN BOOKCASE) 	Gray Mountain Benjamin Moore 1462 Regal Select Waterborne Interior Paint Semi-gloss

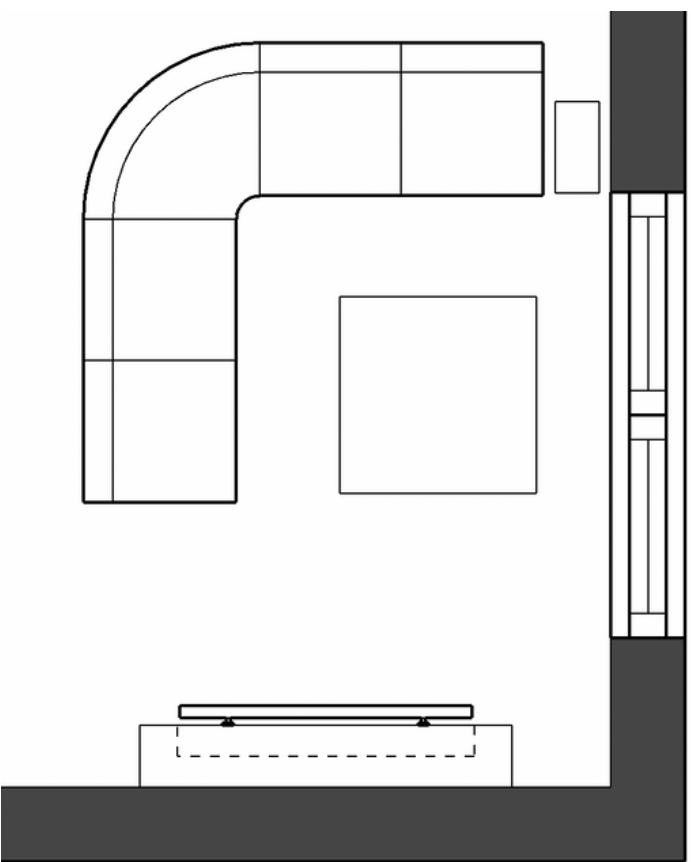
LIVING ROOM  
SAMPLE BOARD

(1) Custom curtains with double pinch pleat heading (2) Eternal by Mokum Curtain Weight Fabric, Color Salt (3) 3CM Pyrenees Quartzite Fireplace Slab (4) Large Counterbalance Ceiling Fixture, White Enamel + Brass by Blueprint Lighting (5) Benjamin Moore White Christmas 872 (6) Pair of Mid-Century Modern Walllights by Oscar Torlasco '1934-2004' for Lumi (7) Custom couch (8) Slubby Fabric by Perennials, Color Blanca (9) Floating Wood Live Edge Coffee Table (10) Arteriors Daria Vase (11) Hotel Lobby scented candle, Miami edition (12) Capri Dolce Vita Coffee Table Book (13) Signe Handwoven Wool Rug, Gray (14) Bruce Nature of Wood Premium Prefinished Parchment Oak Engineered Hardwood, Herringbone Pattern (15) Truss Velvet by Kelly Wearstler Fabric (16) Custom ottoman stool

**B**  
INTERIORSBYBECK



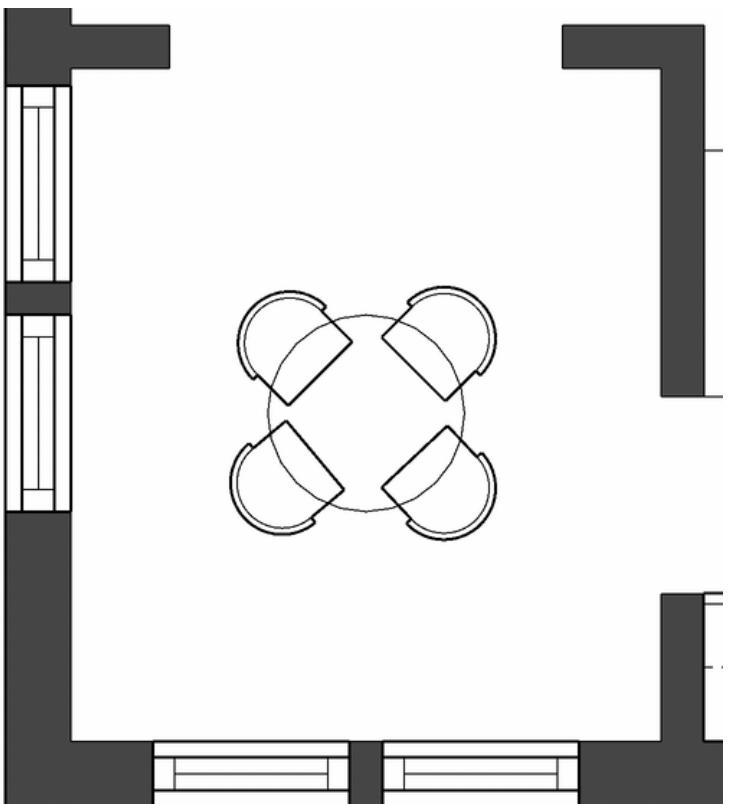**B**  
INTERIORSBYBECK


DINING ROOM  
SAMPLE BOARD

(1) Fiddle Leaf Fig Plant (2) Mosi Cast Aluminum Black Indoor/Outdoor Planter (3) Bubbles Chandelier (4) Kachel Grey Geometric Wallpaper (5) Josh Young Design House Emma in Blush painting (6) Maryl Dining Chair in Light Grey (7) Niel Indoor / Outdoor Round Dining Table (8) Burke Decor Bala Bowl (9) Burke Decor Moss Spheres, size small (10) Tall burled wood pedestal table (11) Bruce Nature of Wood Premium Prefinished Parchment Oak Engineered Hardwood, Herringbone Pattern (12) Adobe by Mokum Curtain Weight Fabric, Color Salt

**B**  
INTERIORSBYBECK



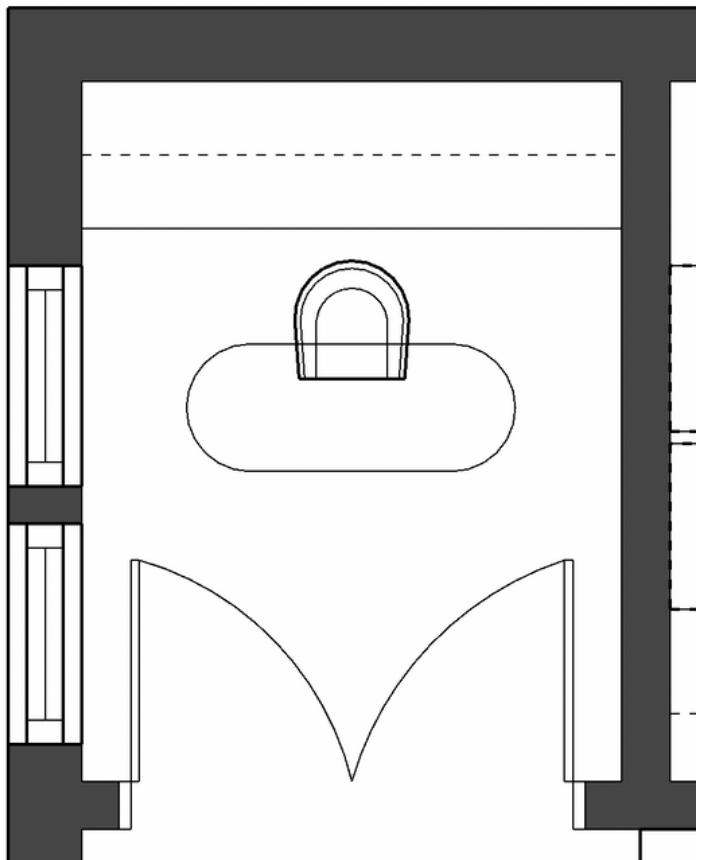**B**  
INTERIORSBYBECK

STUDY  
SAMPLE BOARD

(1) Custom Built In Bookcase (2) Gray Mountain Benjamin Moore 1462 (3) Plisse Wall Sconce (4) Colt 12 Chandelier (5) Apollo Collection Ball on Cube Bookends (6) Neutral Books (7) Kelly Wearstler: Evocative Style (8) Burke Decor Fray Bowl (9) Natural Cane Boxes by Anecdote (10) Neutral coffee table books (11) Abstraction by Mokum Curtain Weight Fabric, Color Basalt (12) Waterfall Edge Desk in Burlwood (13) Narguilé Diptyque Candle (14) Custom Desk Chair (15) Serena & Lily Fabric by the Yard - Cotton Velvet (16) Trebuchet I and II mixed media prints by Anecdote (17) Babylon Rug by Anecdote (18) Silver Dollar Benjamin Moore 1460 (19) Bruce Nature of Wood Premium Prefinished Parchment Oak Engineered Hardwood, Herringbone Pattern

**B**  
INTERIORSBYBECK

18

Silver Dollar  
1460



11

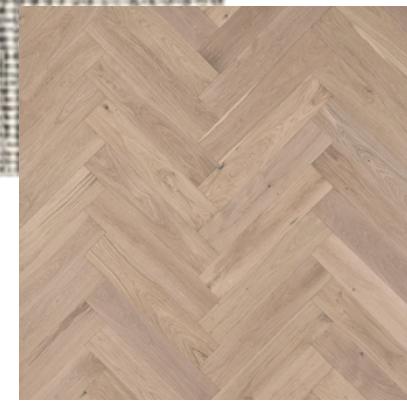
17

1


2

16

**B**  
INTERIORSBYBECK




19

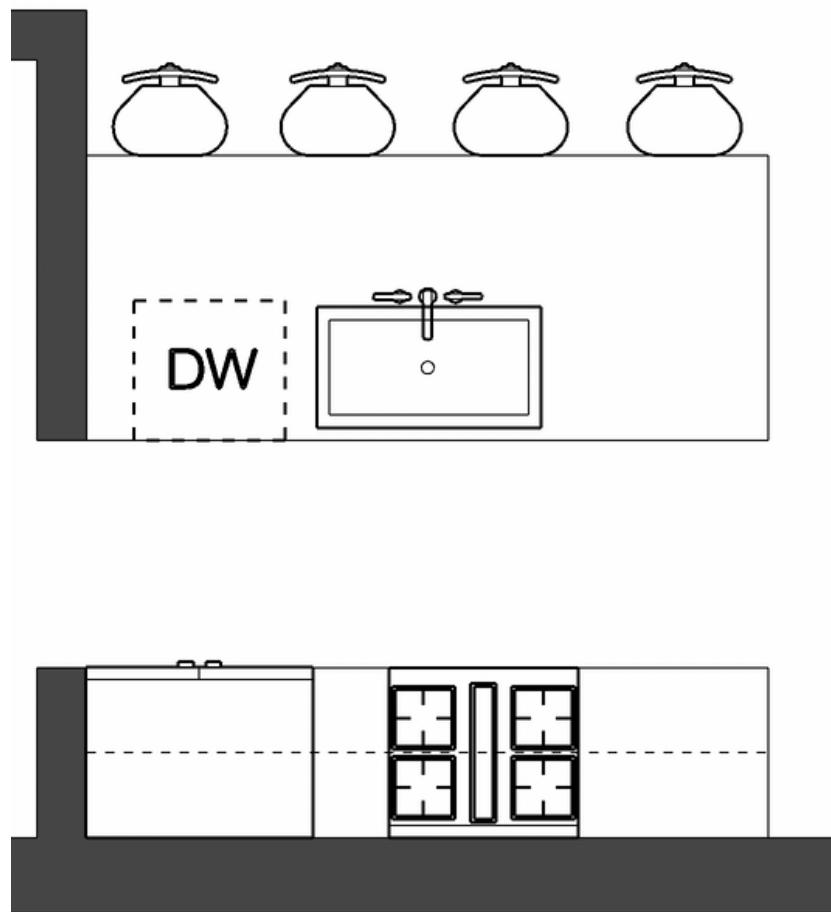
KITCHEN  
SAMPLE BOARD

(1) Tala Basalt Single Pendant Light (2) BlueStar Wall Mount Range Hood (3) Valleywood Cabinetry Painted Birch Door Wall Stock Cabinet (4) Benjamin Moore White Christmas 872 (5) CB2 Matte Black Bin Pull (6) CB2 Avery Round Polished Brass Knob (7) Bruce Nature of Wood Premium Prefinished Parchment Oak Engineered Hardwood, Herringbone Pattern (8) La Cornue Chateau 90 (Chateau 150 pictured), Brilliant Black Color, Matte Black Trim (9) Kraus Oletto Single Handle Pull-Down Kitchen Faucet (10) Deravati Porcelain Pillar Slab (11) Revival Myrteza Vintage Turkish Rug (12) Benjamin Moore Twilight Zone 2127-10 (13) Valleywood Cabinetry Painted Birch Door and Drawer Base (14) BLANCO Precis Undermount Single Bowl Sink (15) Mitchell Collection Outback Faux Leather Fabric (16) Bardot Stool by Gabriel Scott (17) Wave Ceramic Utensil Holder for Kitchen, via Etsy (18) Marble Handkerchief Bowl

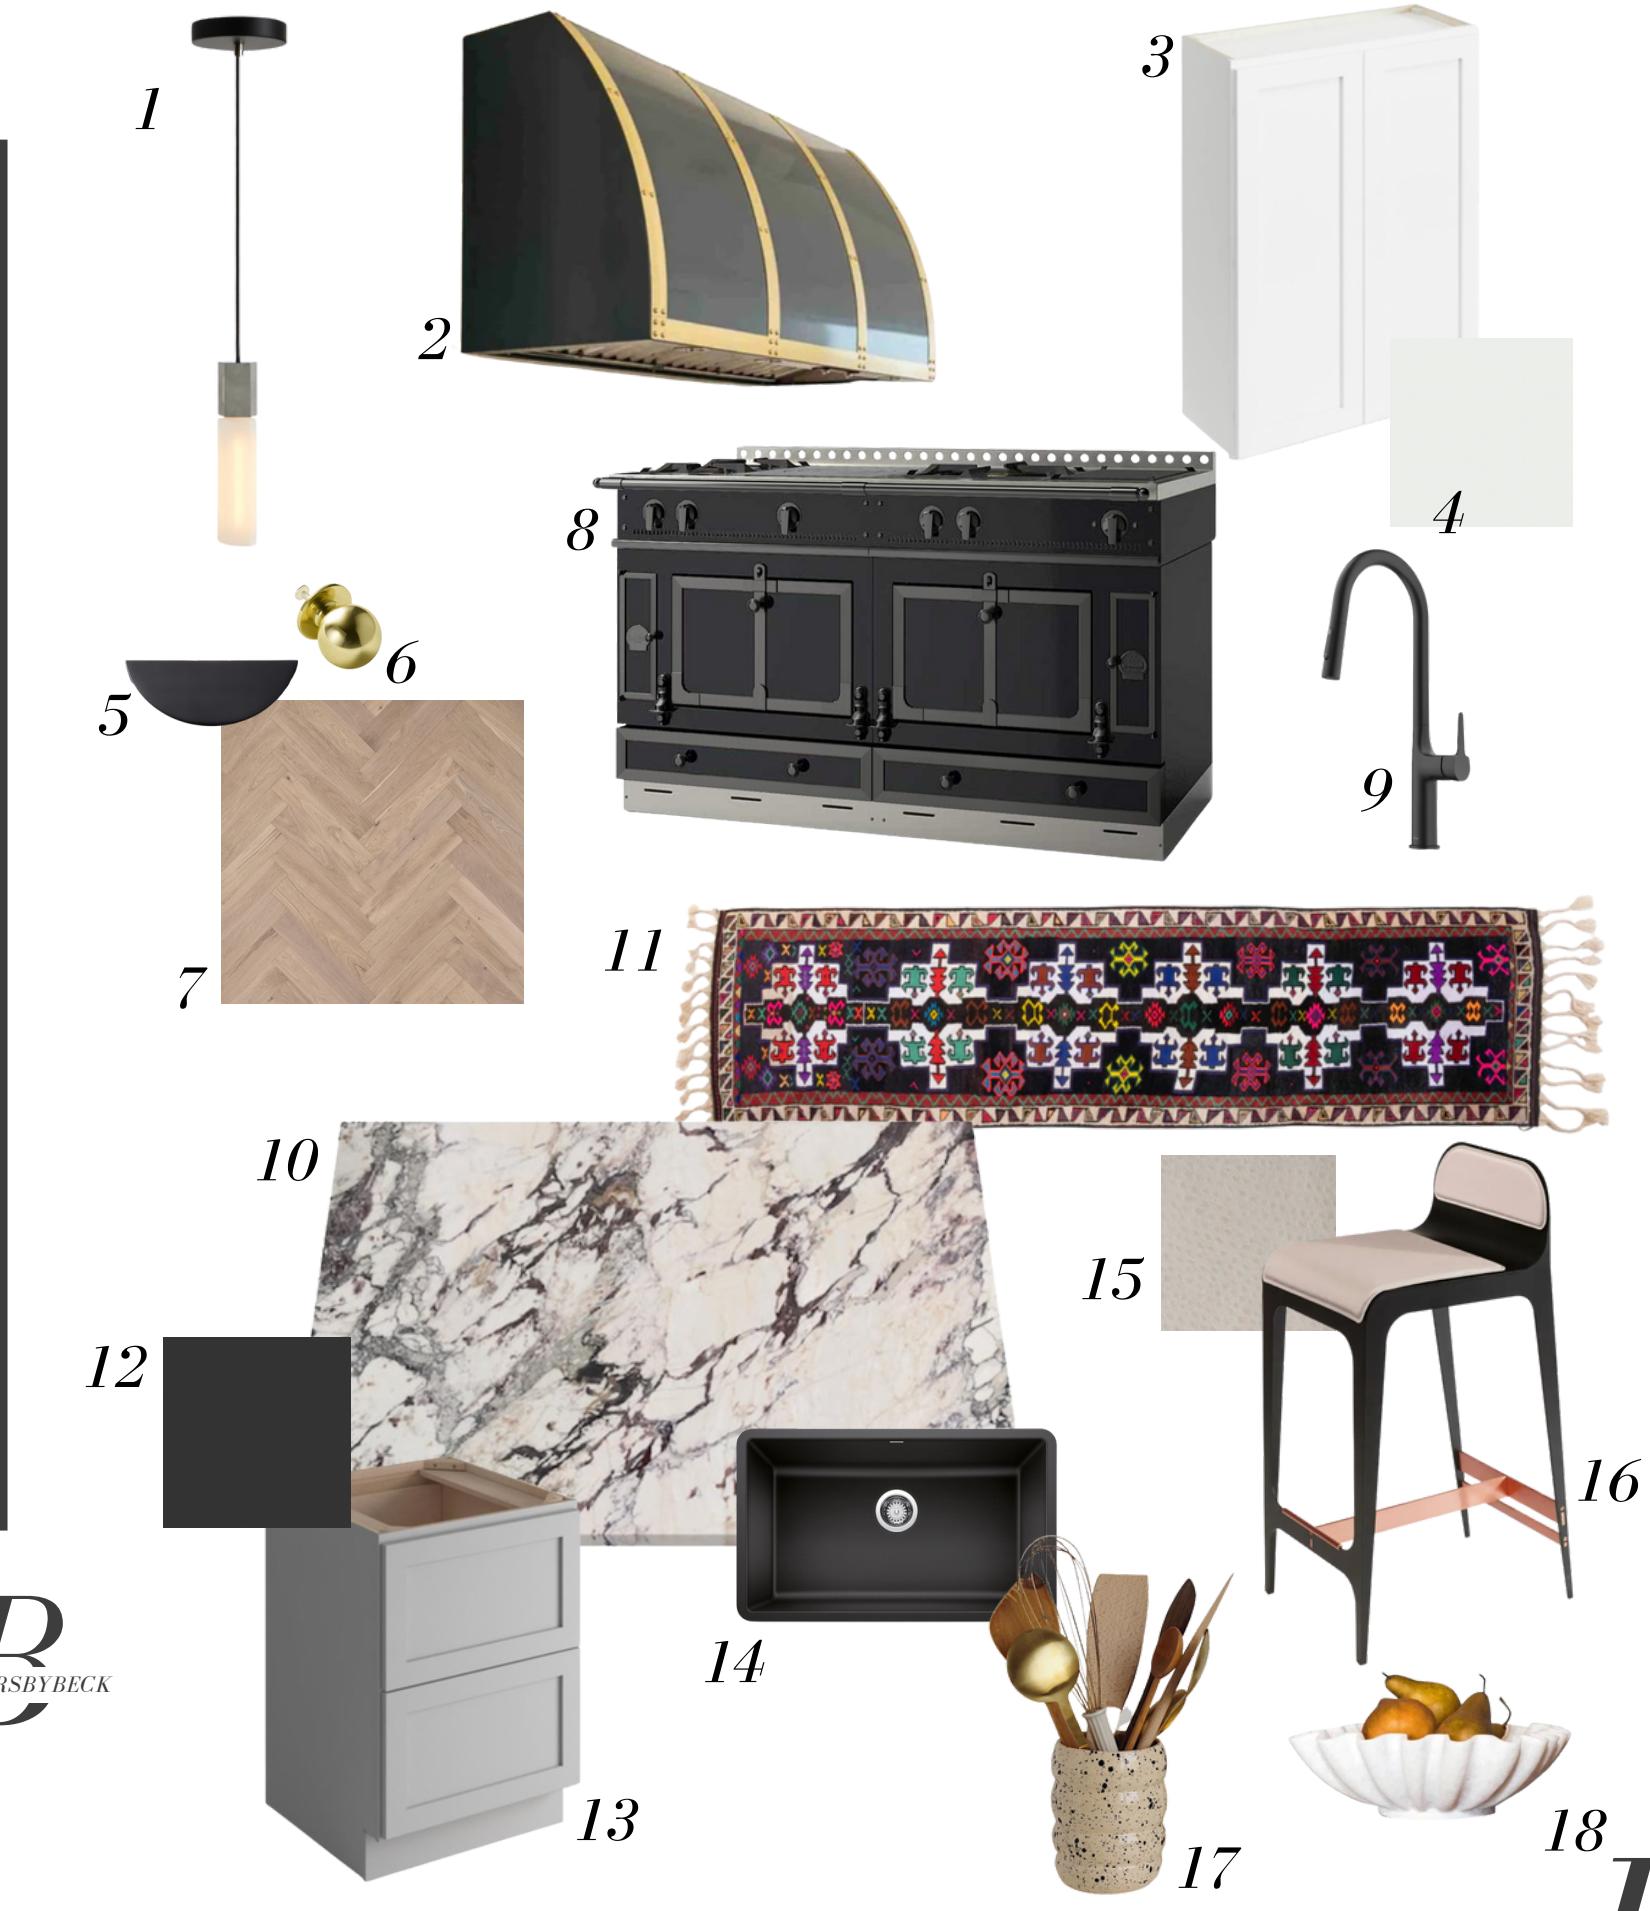**B**  
INTERIORSBYBECK



**B**  
INTERIORSBYBECK

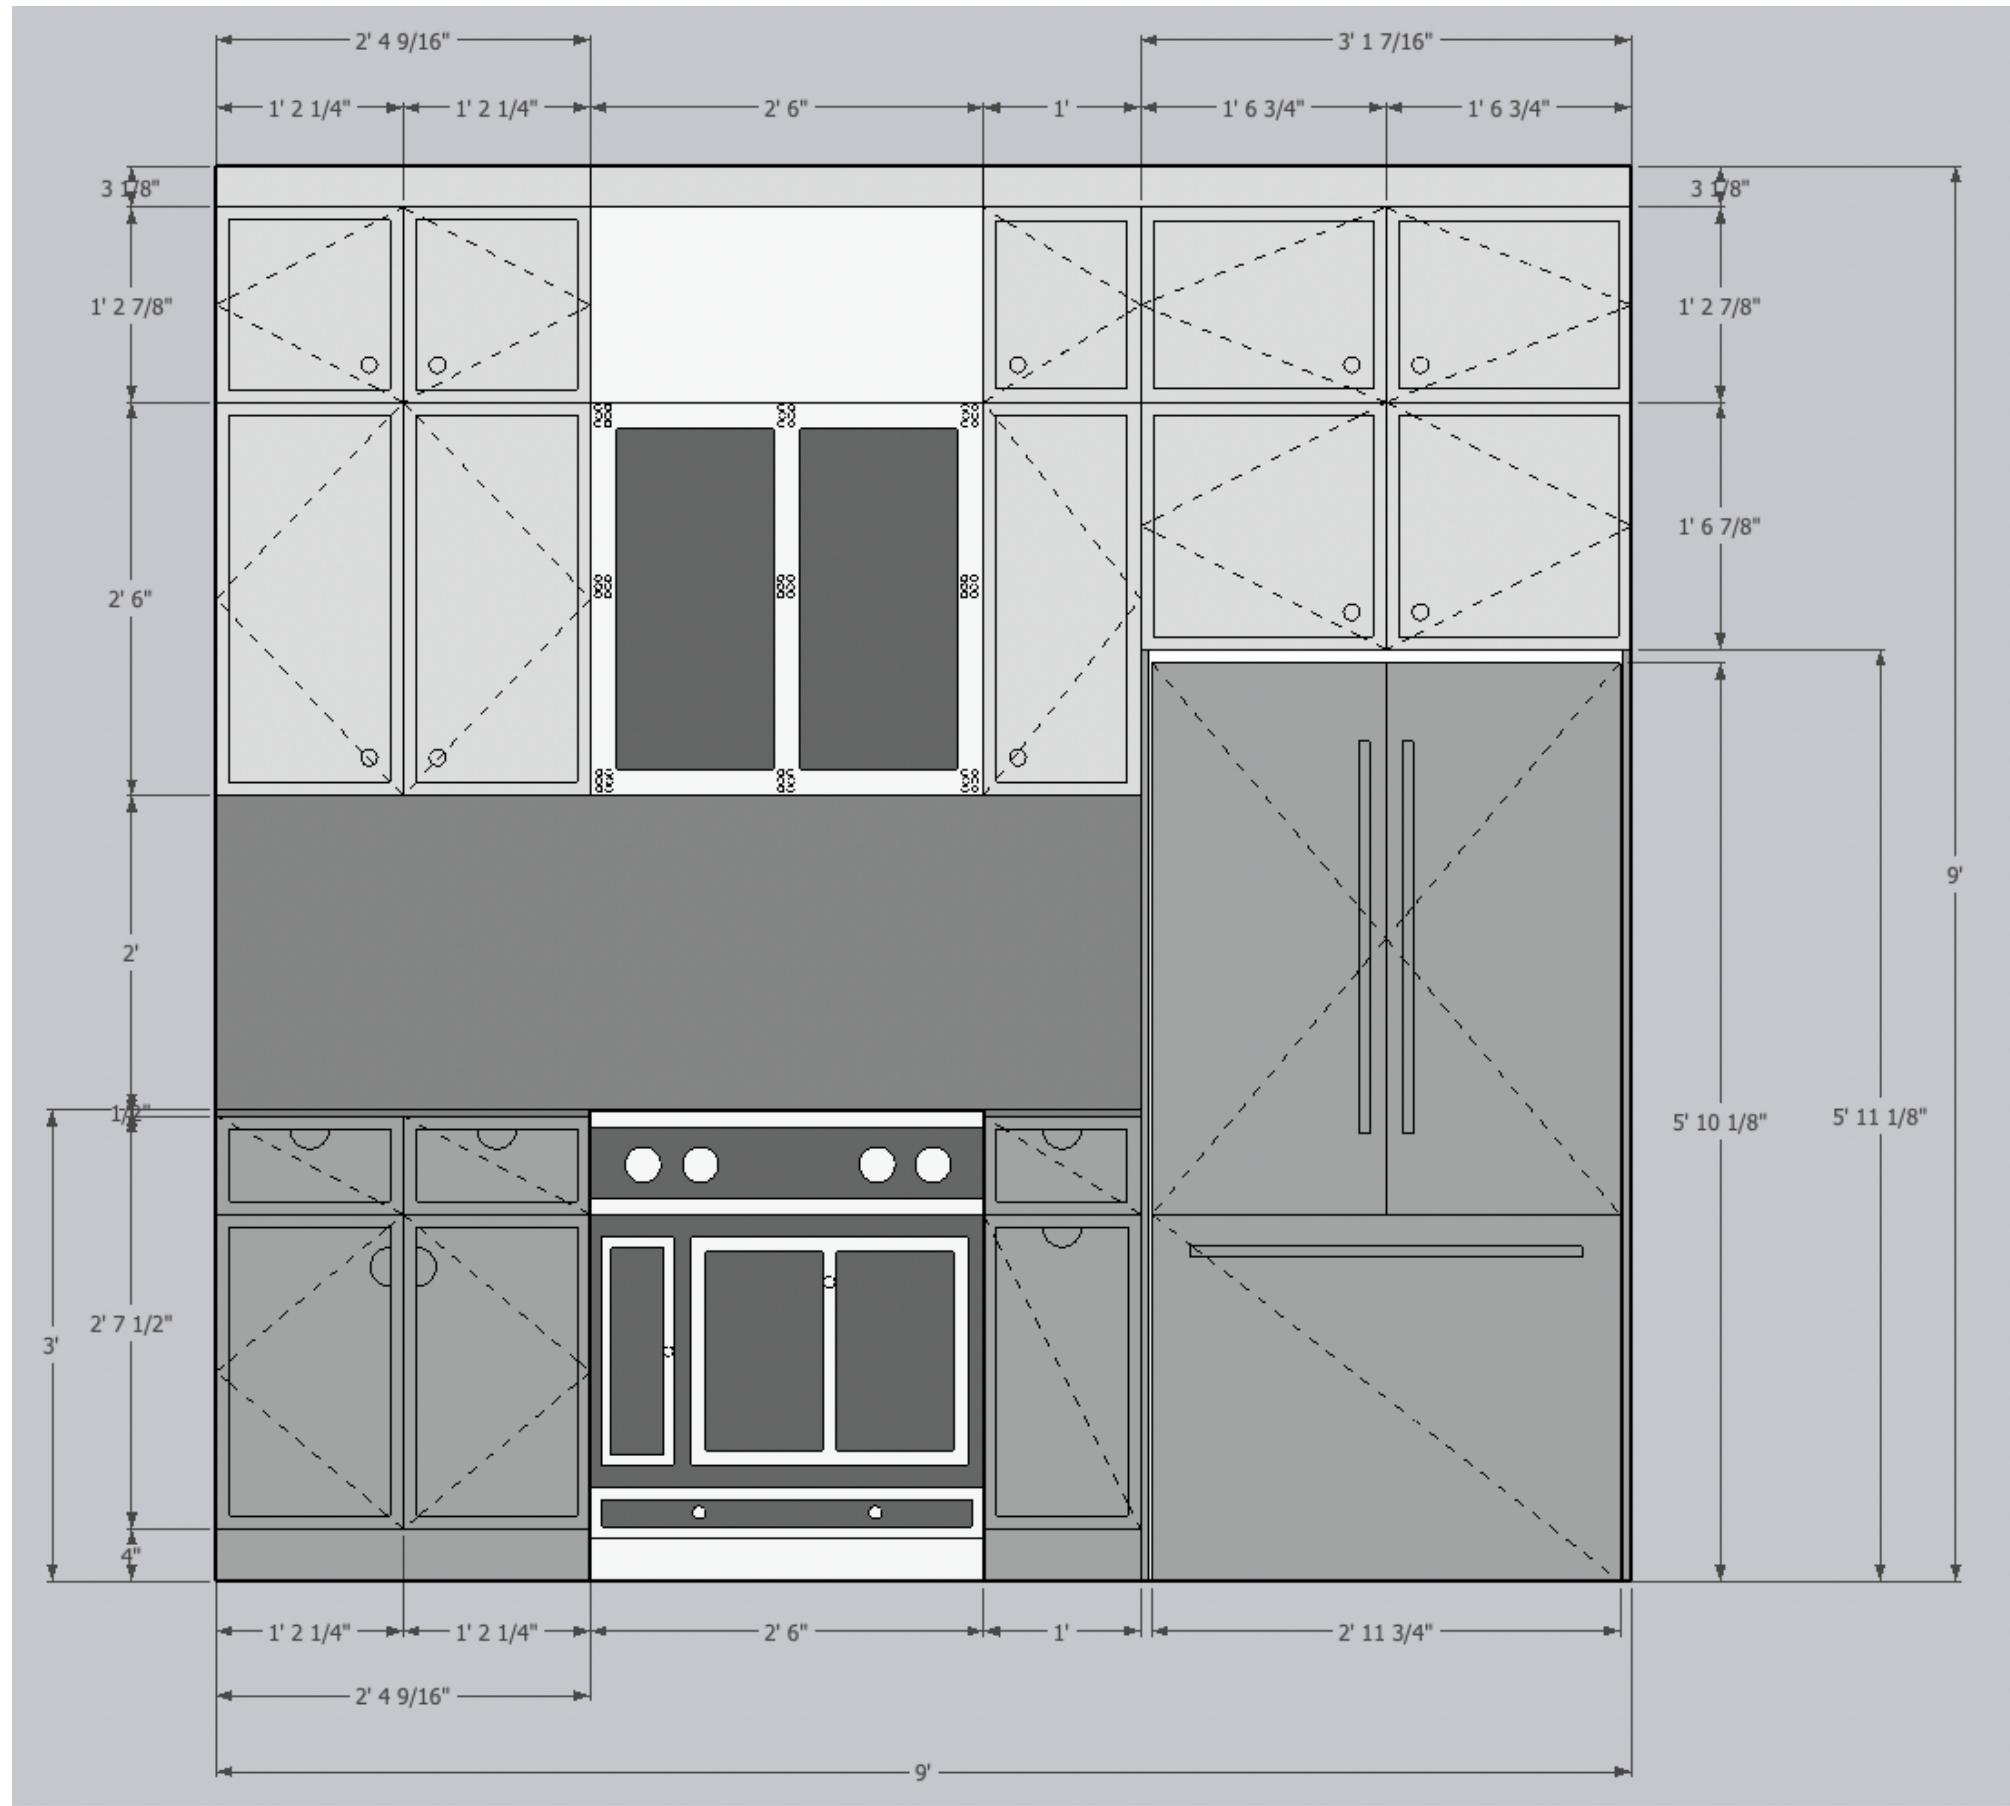

# DRAWING

## Kitchen Elevation

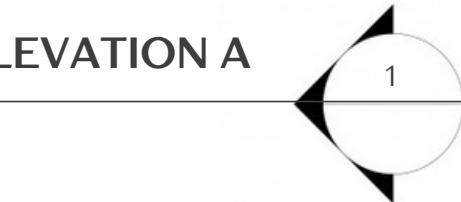
**SCALE**  
 $1\frac{1}{2}'' = 1'0''$

# STUDENT NAME

Rebecca Erftenbeck


**DATE**  
8/14/2022

## ELEVATION A




# KITCHEN MATERIAL BOARD

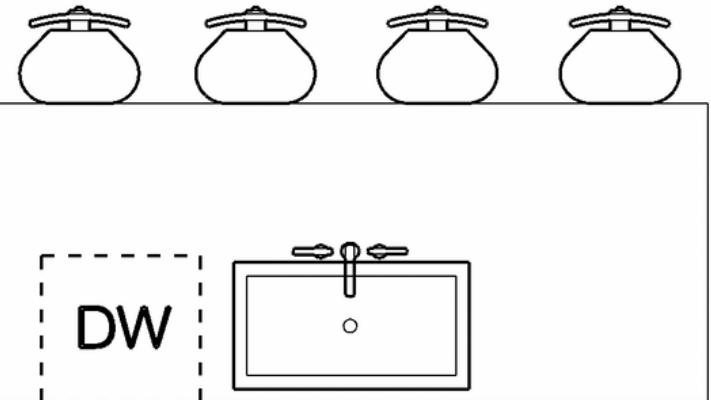
1




2

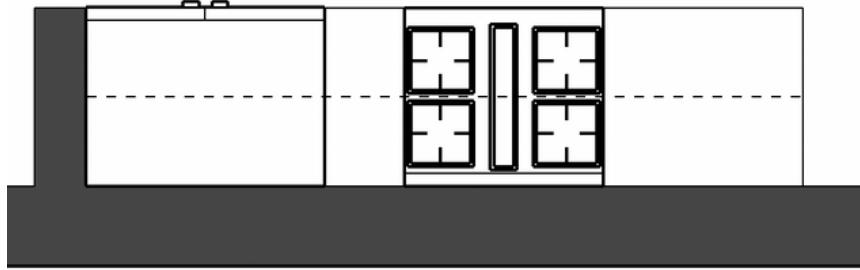

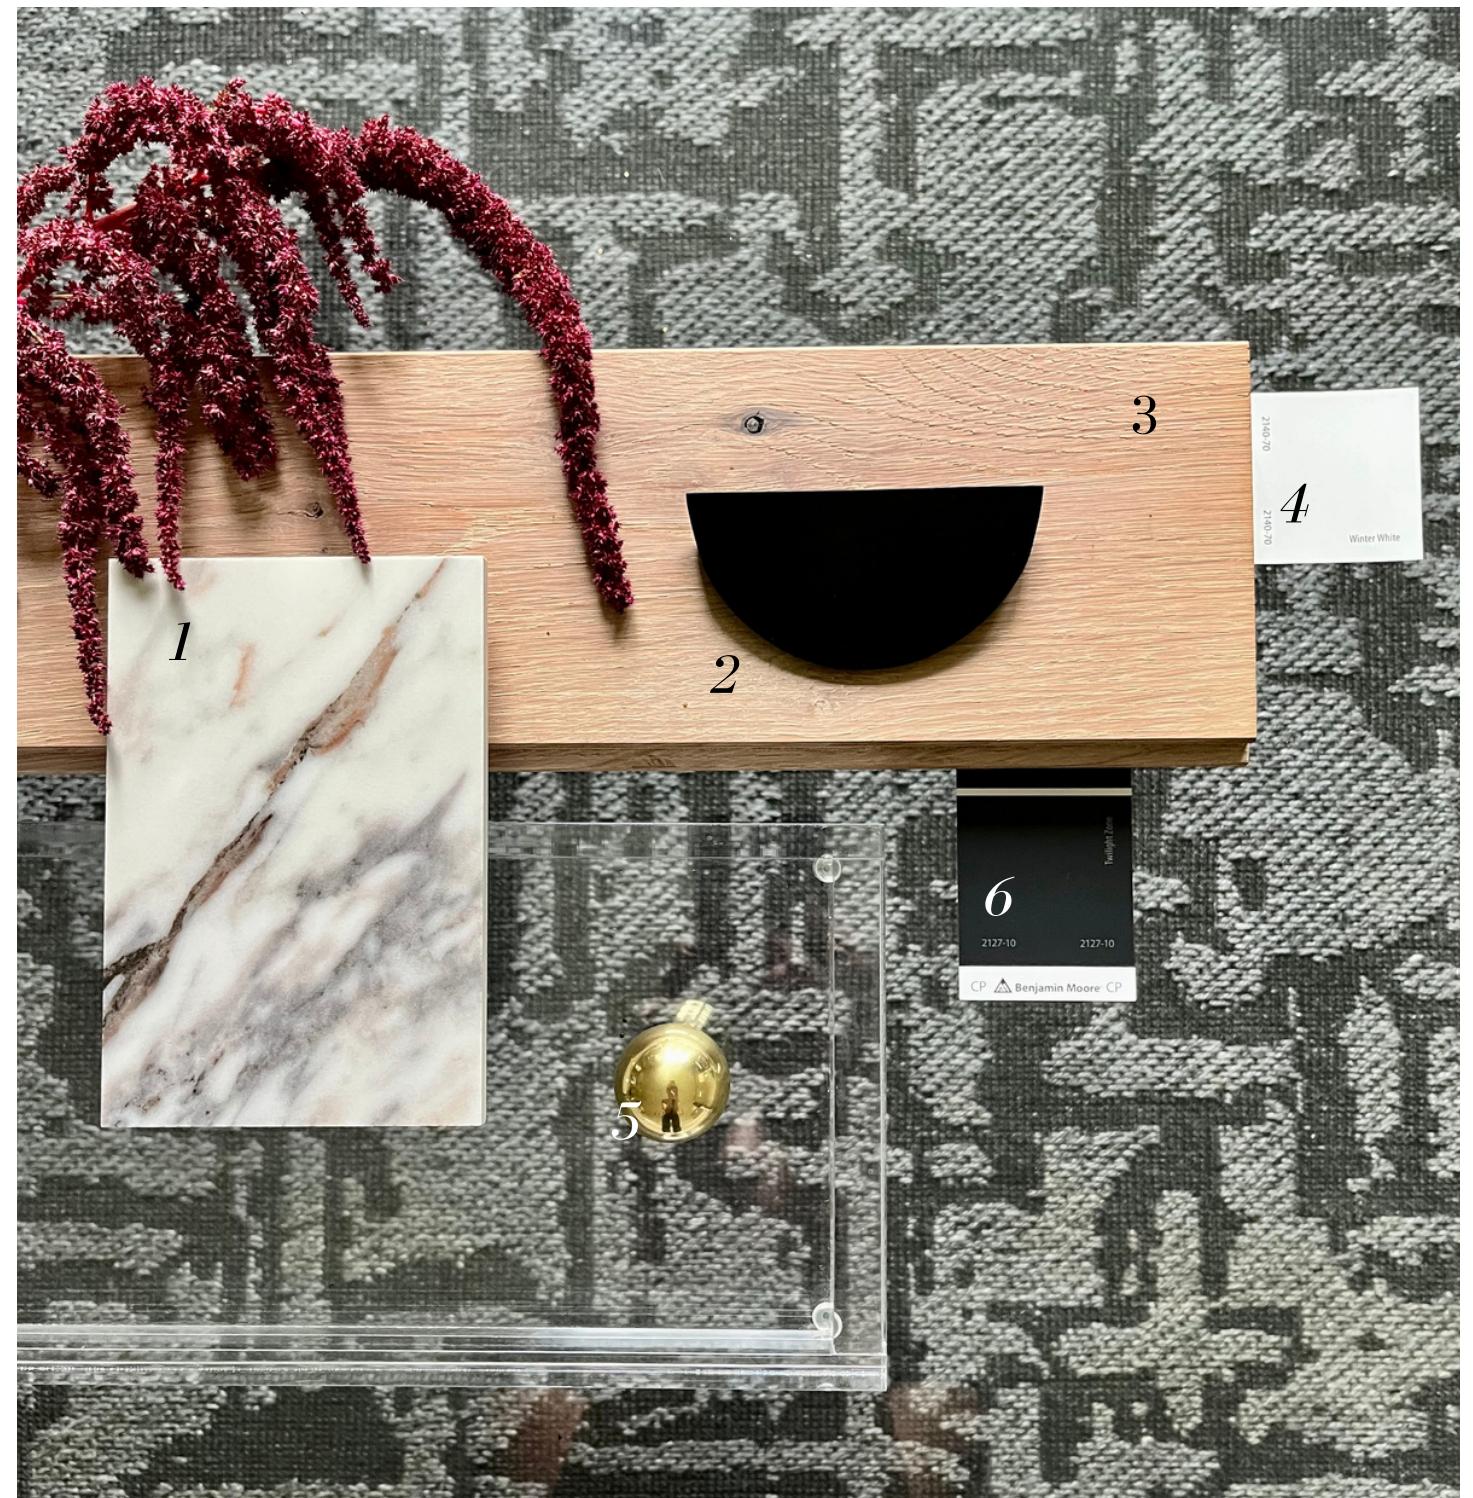
(1) COUNTERTOPS & BACKSPLASH Deravati Porcelain Pillar Slab, Polished (2) LOWER CABINERY PULLS CB2 Matte Black Bin Pull, 3 inches (3) FLOORING Elmwood Reclaimed Timber, White Oak Traditional, White Cap (4) WALLS & CEILING & CROWN MOLDING & UPPER CABINERY Benjamin Moore White Christmas 872 (5) UPPER CABINERY PULLS Build With Ferguson Baldwin Spherical 1-1/4 Inch Round Cabinet Knob, Polished Brass (6) LOWER CABINERY Benjamin Moore Twilight Zone 2127-10



## ORIGINAL FLOOR PLAN

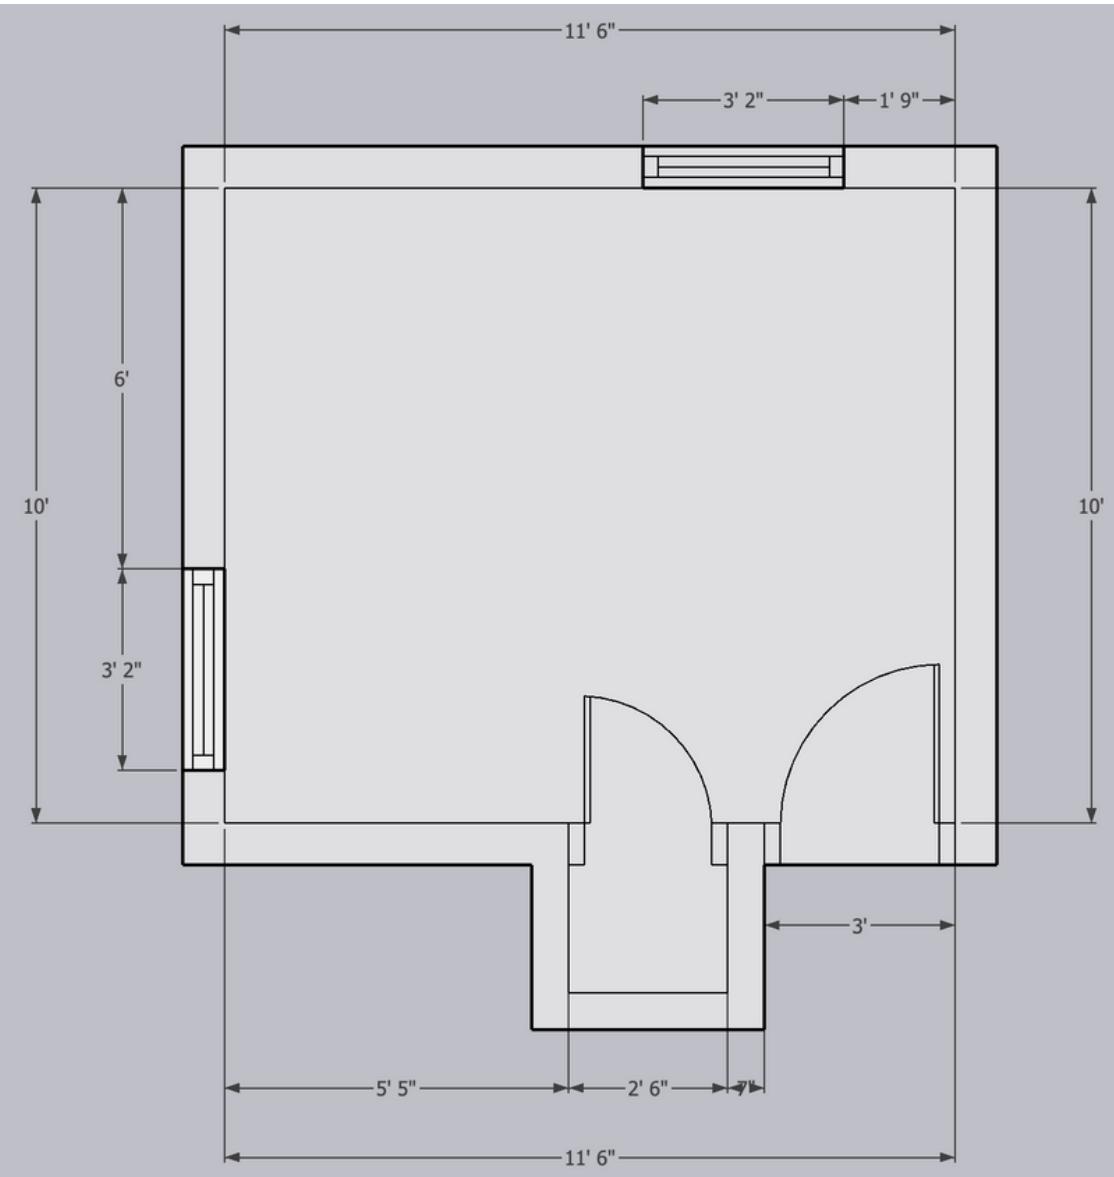

## CLIENT INSPIRATION IMAGES

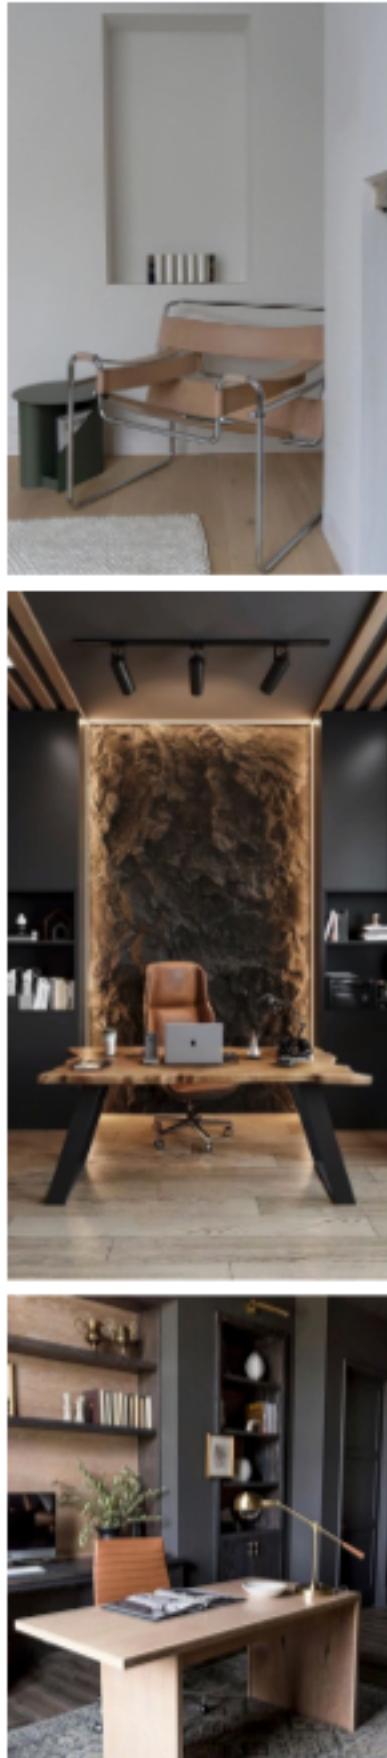

## SURFACE CONDITION

WALLS	Lightweight timber framing, plasterboard
FLOOR COVERING	Wood
FLOOR SUBSTRATE	Timber
CEILING	Plasterboard
TRIM & MOLDINGS	Cornice
DOOR	Hinged
WINDOWS	Single hung window x2

## ARTIFICIAL LIGHTING

TYPE	QUANTITY	LOCATION	LIGHTING AMOUNT & DESIGN SUITABILITY
Ceiling fan	1	Central	4 bulbs, 8.5W, 800 Lumens, 120V, 3000K Retain current position and replace with chandelier Additional task and accent lighting required

## GENERAL POWER OUTLETS

QUANTITY	ANALYSIS, LOCATION, & ADDITIONAL REQUIREMENTS
1x single	Existing along south wall - retain amount/position
1x single	Existing along middle of north wall - replace with double GPO and relocate accordingly

# STUDY REMODEL / DESIGN BRIEF & SAMPLE BOARD

AREA	REQUIREMENTS	DETAILS/OPTIONS	ACTION		
Study	Space Planning	Floor plan to be redesigned to incorporate new built-ins and window placement	Draft floor plan - seek input from structural engineer		
	Demolition	Window on north wall to be removed and filled in	Consult appropriate tradespeople. Source replacement siding for exterior.		
	Color scheme	Client wants entire room to be dark and moody - prefers black/gray over brown/taupe. Both doors to be painted as well.	Browse gray paint samples with neutral undertones. Make sure to paint samples in room to compare in natural and artificial light.		
	Lighting	Client does not like dated ceiling fan - okay with chandelier	Research/select statement chandelier for overhead lighting		
		Add additional lighting (i.e. task and accent lighting)	Research/select task lighting for desk and reading nook. Research/select LED strip lighting for built-in bookshelves. Consult electrician.		
		Client wants fan for white noise/air flow - okay with standing fan	Research/select aesthetically pleasing standing fans		
	GPOs	Client wants additional power outlets	Consult electrician about installing double GPO in floor under desk, and moving		
	Cabinetry	Bin	Windows	Demolition of window on north wall	Specified above
		Bin	Finishes	Entire east wall to have floor-to-ceiling black pane window	Source inspiration images and mock up sketch of window design. Research/contact supplier.
		Bin	Trim & moldings	Selection of new finishes (i.e. feature wall and ceiling)	Research/select wood cladding panel. Calculate quantity needed. Consult appropriate tradespeople for installation.
		Bin	Furniture & Accessories	Crown and wall panel molding on south/west walls	Research/select molding. Sketch drawing for tradespeople, pending client approval.
		Bin	Installation	Selection of furniture, rugs, art, and accessories	Make selections and create sample board for client approval
				Installation post-construction - may vary depending on furniture lead times	Install furniture and style accessories/art upon completion of construction



(1) Orac Decor Panel Moulding 1-in x 6.5-ft Primed Polyurethane Wall Panel Moulding (2) Benjamin Moore Witching Hour 2120-30, eggshell finish (3) Custom Built-In Bookshelves, Arch Feature, Color Witching Hour, eggshell finish (4) 96 in. x 6 in x 0.8 in. Solid Wood Wall Siding Board - 3pc+1pc EndTrim (5) Adjustable Triennale 3 Arms Chandelier Brass, Stilnovo Style, Three Hues of Blue, via 1st Dibs \$2,410 (6) 30'x24' Print of Pablo Picasso Holding Gun, matte sheen (7) Clyborne Textured White Ceramic Vase 16" \$69.95 (8) Issac Nesting Travertine and Marble Bookends \$89.95 (9) Ribbed Black Pillar Candles \$50, all three sizes (10) Decorative books, sourced at a later date (11) Custom William McLure art commission \$6,700 (12) Lulu and Georgia match cloche \$34 (13) CB2 Hart Black Marble Bowl \$129 (14) Emil Round Green Spider Marble Box \$60 (15) CB2 Heath Embossed Black Leather Tray \$80 (16) Tom Ford Private Blend Tobacco Vanille Candle \$99 (17) Nordic Knots Norr Mälstrand Green/Black Area Rug \$945 (18) CB2 Ridge Bleached Oak Desk \$999 (19) Robert Sonneman Articulating Chrome Orb Table Lamp, via 1st Dibs \$2,000 (20) Icons of Manhattan Office Chair, Premium Style, Brown \$419 (21) Le Labo Santal 26 Classic Candle \$82 (22) West Elm Rounded Wood Bar Cart \$1,099 (23) Atwell Decanter \$44.95 (24) Williams Sonoma Gunmetal Bar Tools Set \$99.95 (25) Mezcal Glasses, Set of 2 \$33.95 (26) Brixton 12-Oz. Rocks Glass, Qty 2, \$4.95 each (27) Mid-Century Modern Faux Tortoise Shell Ice Bucket with Chrome Handle, Italian \$322 (28) Custom Black Pane Floor-to-Ceiling Window (29) Eames Lounge Chair and Ottoman, Tobacco Leather \$7,495 (30) Dyson Pure Cool TP01 (Black/Nickel) \$300 (31) Adalyn Floor Lamp \$520

WORK WITH ME

INTERIORSBYBECK.COM

---

(219) 309-7174

---

BECCAERFTENBECK@GMAIL.COM

---

 INTERIORSBYBECK



ADDITIONAL PROJECT SAMPLES  
PROVIDED UPON REQUEST